

Annual Reporting, Monitoring, and Notifications

12.a.(1) - Cargill Cayuga Mine Manager Certification:

I, Shawn G. Wilczynski, Mine Manager – Cargill Deicing Technology, certify that all mining activities, to the best of my knowledge, conducted during the reporting period from November 1, 2014 to present were in conformance with the DEC Permit # 0-9999-00075/00001 and the approved plans. No variances occurred and none were reported.

Signed: _____

Date: 12/2/15

12.a.(2) - Summary of all non-routine mining incidents:

The Cayuga Mine is not aware of any non-routine incidents associated with the mining, processing, or other mine related activities that would have adversely affected any of the following:

- Mine stability
- Ground and surface water
- Natural resources
- Health, safety, welfare or property of the general public

12.a.(3) - 3 Year Mining Plan

A map is attached depicting the current and proposed mining for the next three years.

The Cayuga Mine is currently operating in the northern region of the mine. Active mining is located in panels U-63E to the east under the land, U-74 and U-76 to the west, and NW-3 to the northwest.

12.a.(4) - Summary of In-situ Measurements of Rock Mechanics:

The Cayuga Mine continues to collect mine convergence data in accordance with the guidelines previously established in the Mined Land Use Plan. Convergence stations are typically installed at the "face" of active tunnels in mining panels with a profile of three stations located in the center and edges of the panel. The convergence stations are usually read daily during the first week and then shifted to a weekly schedule until the next profile is installed. The initial profile will then be monitored on a monthly or quarterly schedule for the duration of mining of the panel. After abandonment of the panel, specific convergence stations are monitored quarterly. Currently, there are over 300 convergence stations being monitored. Once the data from the convergence stations has been collected it is evaluated both internally and externally for trends to ensure that each panel and the mine are behaving properly.

Evaluations of weekly and quarterly convergence data indicate that no unusual trends have been identified and the mine is behaving as expected, with the exception of the U-40B and U12 areas. Since backfill placement in the U40B area has been completed the convergence rates have slowed and are trending back toward historical rates. The U-12 panel also shows higher than normal closure near the breakthrough with SW-2 and near the U-12A sub-panel. These areas are being monitored more frequently as we try to understand why the rates are increased. Both of these areas in U-12 were backfilled during the 1990's and both areas show a decreasing rate trend at this time.

Roof sag and wall expansion, measured with extensometers, is also monitored as conditions warrant. This data is reviewed internally and externally as well. This data indicates the mine is behaving as expected.

The Cayuga Mine operates a micro-seismic monitoring network which now has over 104 channels and covers over 5 square miles of mine workings. The data from this system is reviewed daily in-house and by Engineering Seismology Group (ESG), and is summarized in a monthly report by ESG. This data indicates the mine is behaving as expected.

12.a.(5) - Summary of Subsidence Monitoring:

Surface subsidence measurements continue to be performed in accordance with the Mined Land Use Plan. Subsidence surveys of the surface were completed during the year. The measurements indicate that the mine is behaving as expected with no anomalous subsidence zones.

12.a.(6) Source and Volume of Water Inflow Into the Mine and Disposition of Such Water:

The following is a list of sources and associated flow rates of water into the Cayuga Mine:

- Production Shaft (#1 shaft) – 20 gallons per minute (gpm), down from 30 gpm reported last year
- Ventilation Shaft (#2 shaft) – 10 gpm
- ED Plant Concentrate discharge – 4 gpm

- Total Water Inflow = 34 gpm

All of the water is directed to a settling pond located on the 4-level of the mine. The water is then pumped from the settling pond to abandoned areas at the far east end of 4-level as well as to various areas of the active mine for dust control. Recent volume calculations indicated that at our current rate of storage (about 18,000,000 gallons per year) we have approximately 6.5 years of storage life remaining on 4-level.

Action plans are in place to continue to reduce the inflow into the mine. A system for collecting the #1 shaft water inflow and for pumping it to surface for processing has been installed and is being optimized now. Once the processing system is optimized it is expected to reduce inflow by an additional 3 gpm (~1,500,000 gpy). A new sump monitoring system has been installed at the "lower" salt storage pad which diverts water to the ED plant system only when it exceeds NYS PDES allowable limits. This has reduced the volume of water that is processed at the ED plant.

During late August, grouting in the #1 shaft was completed achieving a reduction of inflow of 10 gpm. This reduces the volume of water to be stored by about 5,300,000 gallons per year. Investigations are under way to determine how to reduce the inflows at the #2 shaft and plans are being made for further grouting of the #1 shaft during the summer of 2016.

12.a.(7) - Summary of SPDES Monitoring Data:

There were four exceedances of the SPDES limits for the stormwater outfalls, and zero exceedances for the Waste Water Treatment Plant to report during the past year. The data is included here as an attached spreadsheet. If an exceedance occurs it is reported to the DEC in two ways. Once an exceedance has been identified the DEC is informed via telephone of the occurrence. Each event is also captured in the monthly Report of Non-Compliance, which also lists corrective action taken. The Reports of Exceedance for the four events are attached.

12.b - Notification of Non-routine Mining Incidents:

There were no incidents meeting the guidelines for notification as identified in section 12.a.(2).

12.c - MSHA Correspondence Involving Non-routine Mining Incidents:

The Cayuga Mine has not received any citations or correspondence from MSHA regarding non-routine mining incidents as identified in section 12.a.(2).

12.d. - Changes in Mining Method:

There have been no changes to the Cayuga Mine layout in the past year, with the exception of an experiment to mine a small test panel on the #5 level above the #6 level workings. Several reports and letters of explanation have been previously sent to both the DEC and Dr. Scovazzo of John T. Boyd Company. That experiment will be conducted between December of 2015 and May of 2016.

12.e. - Surface Subsidence:

Surface subsidence surveys continue to be done in accordance with the Mined Land Use Plan. See section 12.a.(5) of this report.

12.f. - In-situ Rock Mechanics Measurements:

See section 12.a.(4) of this report.

12.g. - Written Citizen Complaints:

No written complaints from citizens were received since the last report (November 2014).

2015 DEC Report Outfall Results (Nov 2014 through Oct 2015)

Red = exceedance

CYANIDE Acid Dissociable Permit Limit Month/Year	OUTFALLS								
	001	002	003	004	005	006	007	008	012
	1.1	0.1	0.1	0.1	0.1	0.1	0.1	0.1	0.1
November	0.68	<0.01	<0.01	Eliminated	Eliminated	NI	<0.01	Eliminated	<0.01
December 2014	0.19	<0.01	<0.01			0.01	<0.01		0.12
January 2015	0.06	<0.01	<0.01			NI	NI		NI
February	0.21	<0.01	<0.01			NI	NI		NI
March	0.04	<0.01	<0.01			<0.01	<0.01		<0.01
April	0.02	<0.01	<0.01			<0.01	<0.01		<0.01
May	0.05	0.14	<0.01			NI	<0.01		<0.01
June	0.16	<0.01	<0.01			NI	<0.01		<0.01
July	0.14	<0.01	<0.01			<0.01	<0.01		<0.01
August	0.14	<0.01	<0.01			NI	<0.01		<0.01
September	0.43	<0.01	<0.01			NI	<0.01		NI
October	0.13	<0.01	<0.01			<0.01	<0.01		<0.01

CHLORIDE Permit Limit Month/Year	OUTFALLS								
	001	002	003	004	005	006	007	008	012
	40,000 mg/l	33,000 mg/l	33,000 mg/l			1,000 mg/l	1,000 mg/l		1,000 mg/l
November	28,000	1,700	760	Eliminated	Eliminated	NI	690	Eliminated	1,000
December 2014	18,000	1,900	1,300			9,800	730		4,650
January 2015	17,000	1,900	2,300			NI	NI		NI
February	61,000	20,866	18,000			NI	NI		NI
March	11,000	3,700	2,200			2,500	2,787		790
April	9,500	2,100	1,300			4,300	405		1,400
May	11,000	1,600	890			NI	110		2,000
June	25,000	740	850			NI	470		3600
July	21,000	1,400	1,000			2,700	310		1,200
August	30,000	1,800	950			NI	740		3,100
September	31,000	2,300	880			NI	1,300		NI
October	27,000	2,600	1,000			2,100	460		2,800

TDS Permit Limit Month/Year	OUTFALLS								
	001	002	003	004	005	006	007	008	012
	80,000 mg/l	40,000 mg/l	40,000 mg/l			10,000 mg/l	10,000 mg/l		10,000 mg/l
November	45,000	2,900	1,900	Eliminated	Eliminated	NI	1,600	Eliminated	6,000
December 2014	30,000	1,400	2,800			16,200	1,600		6,150
January 2015	27,000	3,000	2,300			NI	NI		NI
February	86,000	25,000	28,000			NI	NI		NI
March	79,000	6,300	4,500			4,400	10,000		1,400
April	16,000	3,700	2,600			7,100	930		2,600
May	23,000	9,133	2,700			NI	1,100		4,000
June	42,000	1,600	2,500			NI	1,400		7,000
July	34,000	2,800	2,600			4,600	990		2,400
August	47,000	9,200	2,800			NI	1,600		1,500
September	51,000	1,000	2,500			NI	2,700		NI
October	43,000	4,800	2,600			1,900	1,200		3,100

ZINC
OUTFALL
Permit Limit 20 mg/l
800

Month/Year	Permit Limit
November	0.2
December 2018	0.2
January 2019	0.2
February	0.2
March	0.2
April	0.2
May	0.2
June	0.2
July	0.2
August	0.6
September	0.2
October	0.2

NON CONTACT COOLING WATER

Permit Limit: **500** Mg/Lyrs
 Total Water: **100** MG
 Temp. deg. F: **100**
 Flow Rate: **100** MG/DAY
 Effluent Limit: **100**

OUTFALL 803A

Month/Year	Permit Limit	Total Water	Temp. deg. F	Flow Rate	Effluent Limit
November	48.5	100	100	100	100
December 2018	42.6	100	100	100	100
January 2019	58.1	100	100	100	100
February	50.4	100	100	100	100
March	50.0	100	100	100	100
April	58.3	100	100	100	100
May	42.0	100	100	100	100
June	51.2	100	100	100	100
July	66.2	100	100	100	100
August	55.9	100	100	100	100
September	72.5	100	100	100	100
October	58.5	100	100	100	100

WASTE WATER TREATMENT PLANT

Month/Year	Permit Limit									
November	28.2	28.2	6.9	6.2	9	30	45	45	0	0
December 2018	19.2	19.2	6.9	7.7	15	15	15	15	0.8	0
January 2019	22.9	22.9	7.4	8.2	22	22	22	22	0.9	0
February	22.9	22.9	7.5	8.3	18	18	18	18	0.7	0
March	22.9	22.9	10.8	8.3	23	23	23	23	0.8	0
April	22.9	22.9	9.0	8.4	7	7	7	7	0.5	0
May	8.2	8.4	7.8	8.4	13	13	13	13	0.5	0
June	648	64	7.0	7.8	17	17	17	17	0.1	0
July	100	12.0	7.0	7.6	21	21	21	21	0.5	0
August	100	4.2	7.2	7.6	13	13	13	13	0.8	0
September	100	3.9	6.9	7.6	13	13	13	13	0.1	0
October	201	3.0	6.8	8.1	18	18	18	18	1.0	0

SECTION 1

New York State Department of Environmental Conservation
Division of Water

Report of Noncompliance Event



To: DEC Water Contact John Marra DEC Region: 7

Report Type: 5 Day Permit Violation Order Violation Anticipated Noncompliance Bypass/Overflow Other

SECTION 2

SPDES #: NY-0101290 Facility: Cargill Inc. - Cayuga Mine

Date of noncompliance: 12 / 4 / 14 Location (Outfall, Treatment Unit, or Pump Station): Outfall #6

Description of noncompliance(s) and cause(s): Our 750-ton salt storage bin roof collapsed, causing us to cease production. In order to continue to run we began live loading trucks out of our hoist headframe. Loading trucks in this location caused salt dust to accumulate in the area. The salt dust was washed away with rain via outfall #6.

Has event ceased? (Yes) (No) If so, when? 12/22/14 Was event due to plant upset? (Yes) (No) SPDES limits violated? (Yes) (No)

Start date, time of event: 11 / 17 / 14, 7 : 00 (AM)(PM) End date, time of event: 12 / 22 / 14, 7 : 00 (AM)(PM) Date, time oral notification made to DEC? /N/A/, : (AM)(PM) DEC Official contacted: N/A Immediate

corrective actions: Once the December lab results were received from Life Sciences Laboratories we saw we were in excess of our total dissolved solids and chlorides limits. At that point in time we were able to resume normal operations utilizing our 750-ton salt bin, eliminating the exposure.

Preventive (long term) corrective actions: In the future we will avoid live loading trucks out of the hoist headframe if possible. Otherwise we will use alternative measures to control the salt dust and limit the exposure.

SECTION 3

Original location of event was a bypass:

Bypass amount: _____ Was prior DEC authorization received for this event? (Yes/No)

DEC Official contacted: _____ Date of DEC approval: _____

Describe event in "Description of noncompliance and cause" area in Section 2. Detail the start and end dates and times in Section 4 also.

SECTION 4

Facility Representative: Marty Christofferson Title: EHS Professional Date: 1 / 12 / 15

Phone #: (607) 533 - 3815 Fax #: (607) 533 - 4501

I Certify under penalty of law that this document and all attachments were prepared under my direction or supervision in accordance with a system designed to assure that qualified personnel properly gather and evaluate the information submitted. Based on my inquiry of the person or persons who manage the system, or those persons directly responsible for gathering the information, the information submitted is, to the best of my knowledge and belief, true, accurate, and complete. I am aware that there are significant penalties for submitting false information, including the possibility of fine and imprisonment for knowing violations.

X

Signature of Principal Executive
Officer or Authorized Agent

SECTION 1



New York State Department of Environmental Conservation
Division of Water



Report of Noncompliance Event

To: DEC Water Contact John Marra DEC Region: 7

Report Type: 5 Day Permit Violation Order Violation Anticipated Noncompliance Bypass/Overflow Other

SECTION 2

SPDES #: NY-0101299 Facility: Cargill Inc. - Cayuga Mine

Date of noncompliance: 12/4/14 Location (Outfall, Treatment Unit, or Pump Station): Outfall #12

Description of noncompliance(s) and cause(s): While repairing our system which adds anti-caking agent (YPS) to our salt the wrong valve was inadvertently turned on due to a mislabeling issue. This caused an unintentional spill of YPS near a drain which leads to outfall #12.

Has event ceased? (Yes) (No) If so, when? 12/4/14 Was event due to plant upset? (Yes) (No) SPDES limits violated? (Yes) (No)

Start date, time of event: 12/3/14, 8:00 (AM)(PM) End date, time of event: 12/3/14, 12:00 (AM)(PM) Date, time oral notification made to DEC? /N/A/, : (AM)(PM) DEC Official contacted: N/A

Immediate corrective actions: Once this issue was discovered the valve was immediately turned off, and the YPS was cleaned up.

Preventive (long term) corrective actions: The labeling of the YPS valves was corrected to prevent recurrence.

SECTION 3

Continued from Report of Noncompliance

Typical amount: _____ Was prior DEC authorization received for this event? (Yes) (No)

DEC Official contacted: _____ Date of DEC approval: _____

Describe event in "Description of noncompliance and cause" area in Section 2. Detail the start and end dates and times in Section 2 also.

SECTION 4

Facility Representative: Marty Christofferson Title: EHS Professional Date: 1/19/15

Phone #: (607) 533-3815 Fax #: (607) 533-4501

I Certify under penalty of law that this document and all attachments were prepared under my direction or supervision in accordance with a system designed to assure that qualified personnel properly gather and evaluate the information submitted. Based on my inquiry of the person or persons who manage the system, or those persons directly responsible for gathering the information, the information submitted is, to the best of my knowledge and belief, true, accurate, and complete. I am aware that there are significant penalties for submitting false information, including the possibility of fine and imprisonment for knowing violations.

X

Signature of Principal Executive
Officer or Authorized Agent

SECTION 1



New York State Department of Environmental Conservation
Division of Water



Report of Noncompliance Event

To: DEC Water Contact John Marra DEC Region: 7

Report Type: 5 Day Permit Violation Order Violation Anticipated Noncompliance Bypass/Overflow Other

SECTION 2

SPDES #: NY-0101290 Facility: Cargill Inc. - Cayuga Mine

Date of noncompliance: 2/5/15 Location (Outfall, Treatment Unit, or Pump Station): Outfall 1, 2, 3

Description of noncompliance(s) and cause(s): Outfalls 1, 2, and 3 on the North end of our property were found to be out of compliance for chlorides in February. We believe the record cold month has contributed to the exceedence as it has been too cold for plain water to flow. With an average temperature of ~10 degrees F, only brine water would flow. An additional issue was some buildup of salt/mud near different drains. This created a blockage and affected the distribution of the flow of run-off. These both also contributed to the higher than allowed concentrations of total dissolved solids in outfall #1.

Has event ceased? (Yes) (No) If so, when? _____ Was event due to plant upset? (Yes) (No) SPDES limits violated? (Yes) (No)

Start date, time of event: 2/5/2015, 7:00 (AM) (PM) End date, time of event: N/A / _____ (AM) (PM) Date, time

oral notification made to DEC? 2/24/15, 10:01 (AM) (PM) DEC Official contacted: Yes (Fred Gillette)

Immediate corrective actions: An investigation to determine the cause commenced. Each outfall that was out of compliance was retested twice during the month to confirm and monitor any trends. Outfall 2 tested within compliance at the end of the month while the rest of the outfalls all trended downward closer to their limits.

Preventive (long term) corrective actions: Employees examined each drain leading to the outfalls for any signs of salt buildup or other issues. Any issues were cleaned up or resolved. Going forward, employees will examine these drains regularly for any issues or buildup.

SECTION 3

Describe this section if event was a bypass:

Bypass amount: _____ Was prior DEC authorization received for this event? (Yes) (No)

DEC Official contacted: _____ Date of DEC approval: _____

Describe event in "Description of noncompliance and cause" area in Section 2. Detail the start and end dates and times in Section 2 also.

SECTION 4

Facility Representative: Marty Christofferson Title: EHS Professional Date: 3/4/2015

Phone #: (607) 533-3815 Fax #: (607) 533-4501

I Certify under penalty of law that this document and all attachments were prepared under my direction or supervision in accordance with a system designed to assure that qualified personnel properly gather and evaluate the information submitted. Based on my inquiry of the person or persons who manage the system, or those persons directly responsible for gathering the information, the information submitted is, to the best of my knowledge and belief, true, accurate, and complete. I am aware that there are significant penalties for submitting false information, including the possibility of fine and imprisonment for knowing violations.

X

Signature of Principal Executive
Officer or Authorized Agent

SECTION 1


 New York State Department of Environmental Conservation
 Division of Water

Report of Noncompliance Event

 To: DEC Water Contact John Marra DEC Region: 7

 Report Type: 5 Day Permit Violation Order Violation Anticipated Noncompliance Bypass/Overflow Other

SECTION 2

 SPDES #: NY-0101290 Facility: Cargill Inc. - Cayuga Mine

 Date of noncompliance: 5/7/15 Location (Outfall, Treatment Unit, or Pump Station): Outfall 2

 Description of noncompliance(s) and cause(s): On 5/7/15 an employee was going to take the monthly grab sample from the #2 outfall when he noticed YPS (Yellow Prussiate of Soda or Sodium Ferrocyanide) leaking out of the discharge area at our lower pad onto the ground. It was raining lightly at the time allowing the YPS to reach the drain. The solenoid diaphragm valve failed allowing the YPS to run out.

 Has event ceased? (Yes) (No) If so, when? 5/7/15 Was event due to plant upset? (Yes) (No) SPDES limits violated? (Yes) (No)

 Start date, time of event: 5/7/2015, 7:7 (AM) (PM) End date, time of event: 5/7/15, -1:30 (AM) (PM) Date, time oral notification made to DEC? 5/27/15, 10:09 (AM) (PM) DEC Official contacted: Fred M. Gillette

 Immediate corrective actions: The employee notified the maintenance supervisor and the YPS was shut off to stop the flow.

 Preventive (long term) corrective actions: The solenoid diaphragm valve was replaced. Different options are being evaluated for improved YPS system reliability.

SECTION 3

Complete and submit to DEC with a permit.

 Report number: _____ Was prior DEC authorization received for this event? (Yes) (No)

DEC Official contacted: _____ Date of DEC approval: _____

Describe event in "Description of noncompliance and cause" area in Section 2. Detail the start and end dates and times in Section 2 also.


SECTION 4

 Facility Representative: Marty Christofferson Title: EHS Professional Date: 5/28/15

 Phone #: (607) 1533-3815 Fax #: (607) 1533-4501

I Certify under penalty of law that this document and all attachments were prepared under my direction or supervision in accordance with a system designed to assure that qualified personnel properly gather and evaluate the information submitted. Based on my inquiry of the person or persons who manage the system, or those persons directly responsible for gathering the information, the information submitted is, to the best of my knowledge and belief, true, accurate, and complete. I am aware that there are significant penalties for submitting false information, including the possibility of fine and imprisonment for knowing violations.

 Signature of Principal Executive
 Officer or Authorized Agent

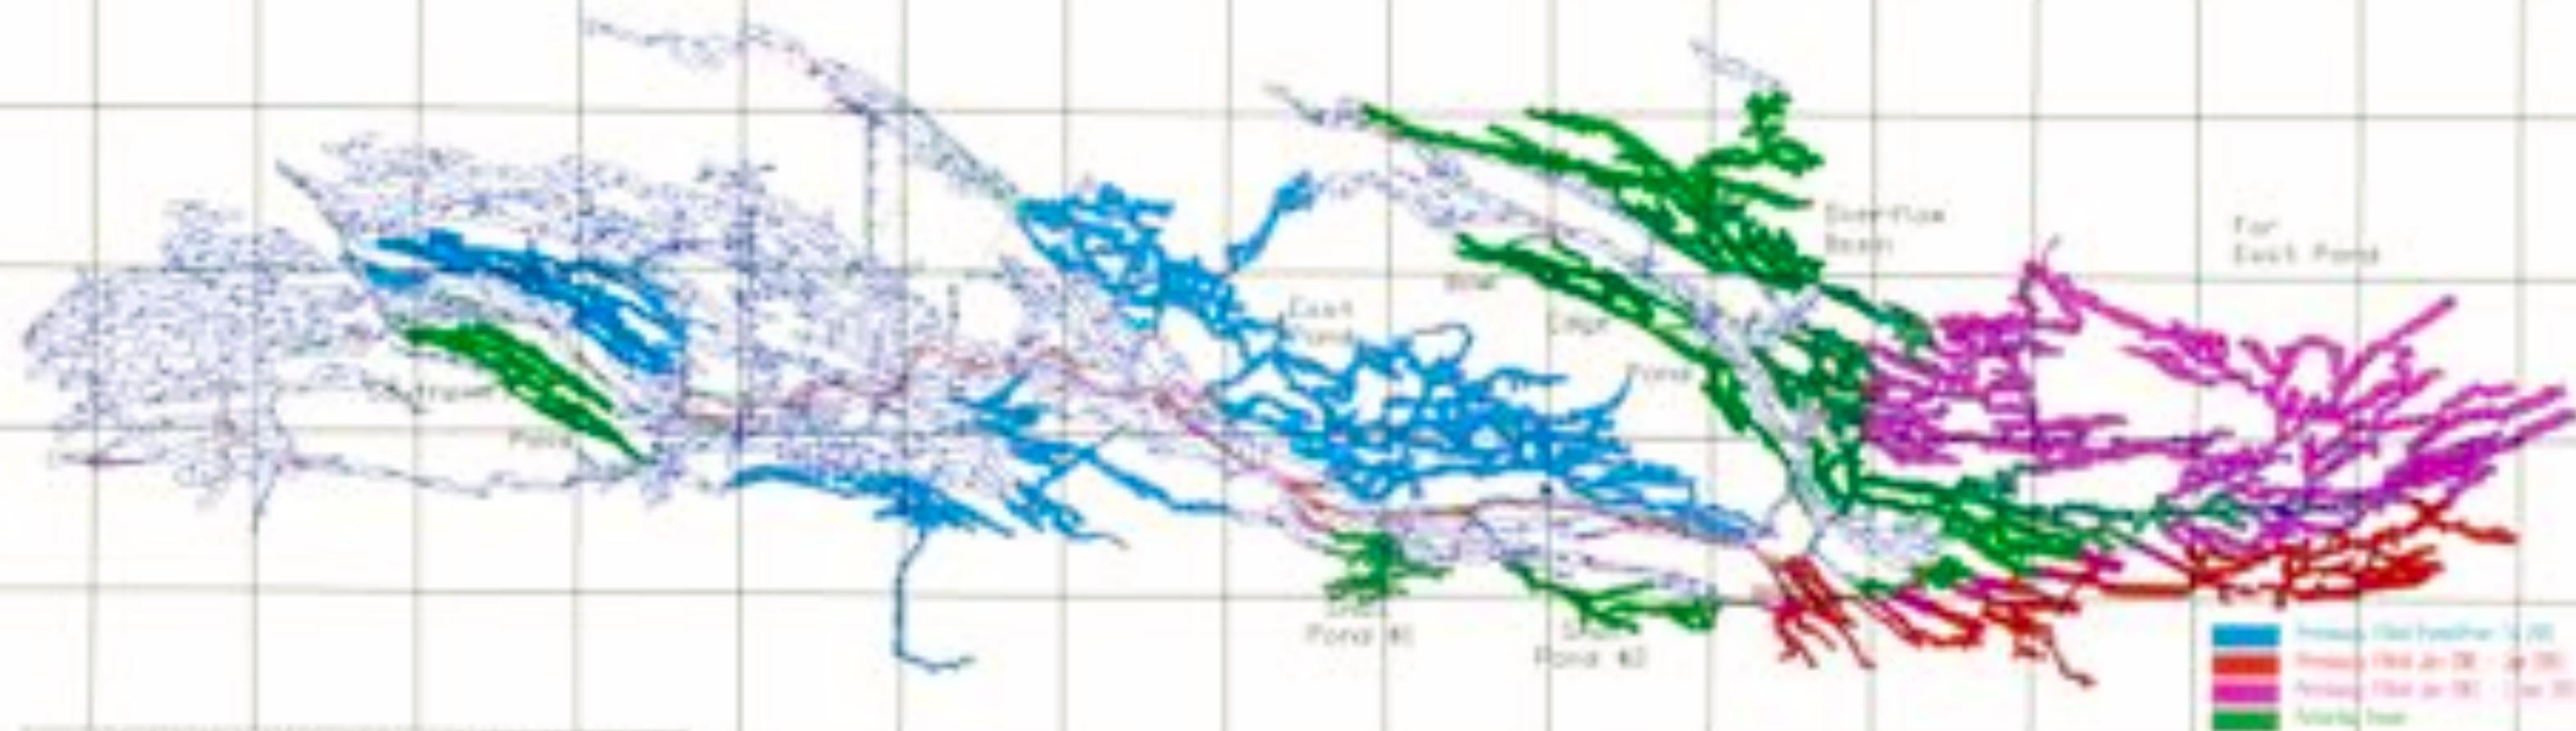

CAYUGA MINE
4 Level Pond Map
Updated: 18 Nov 2014

TITLE.DWG: 4 Level Pond Map.dwg MDC

DATE: Jan 2015


1" = 600'

Grid spacing = 1000 ft.



CATALINA MINE
1100 MW PLANT
DETAILED FINAL TX
SITE PLAN
SCALE: 1" = 100'

REVISED
11-1-00

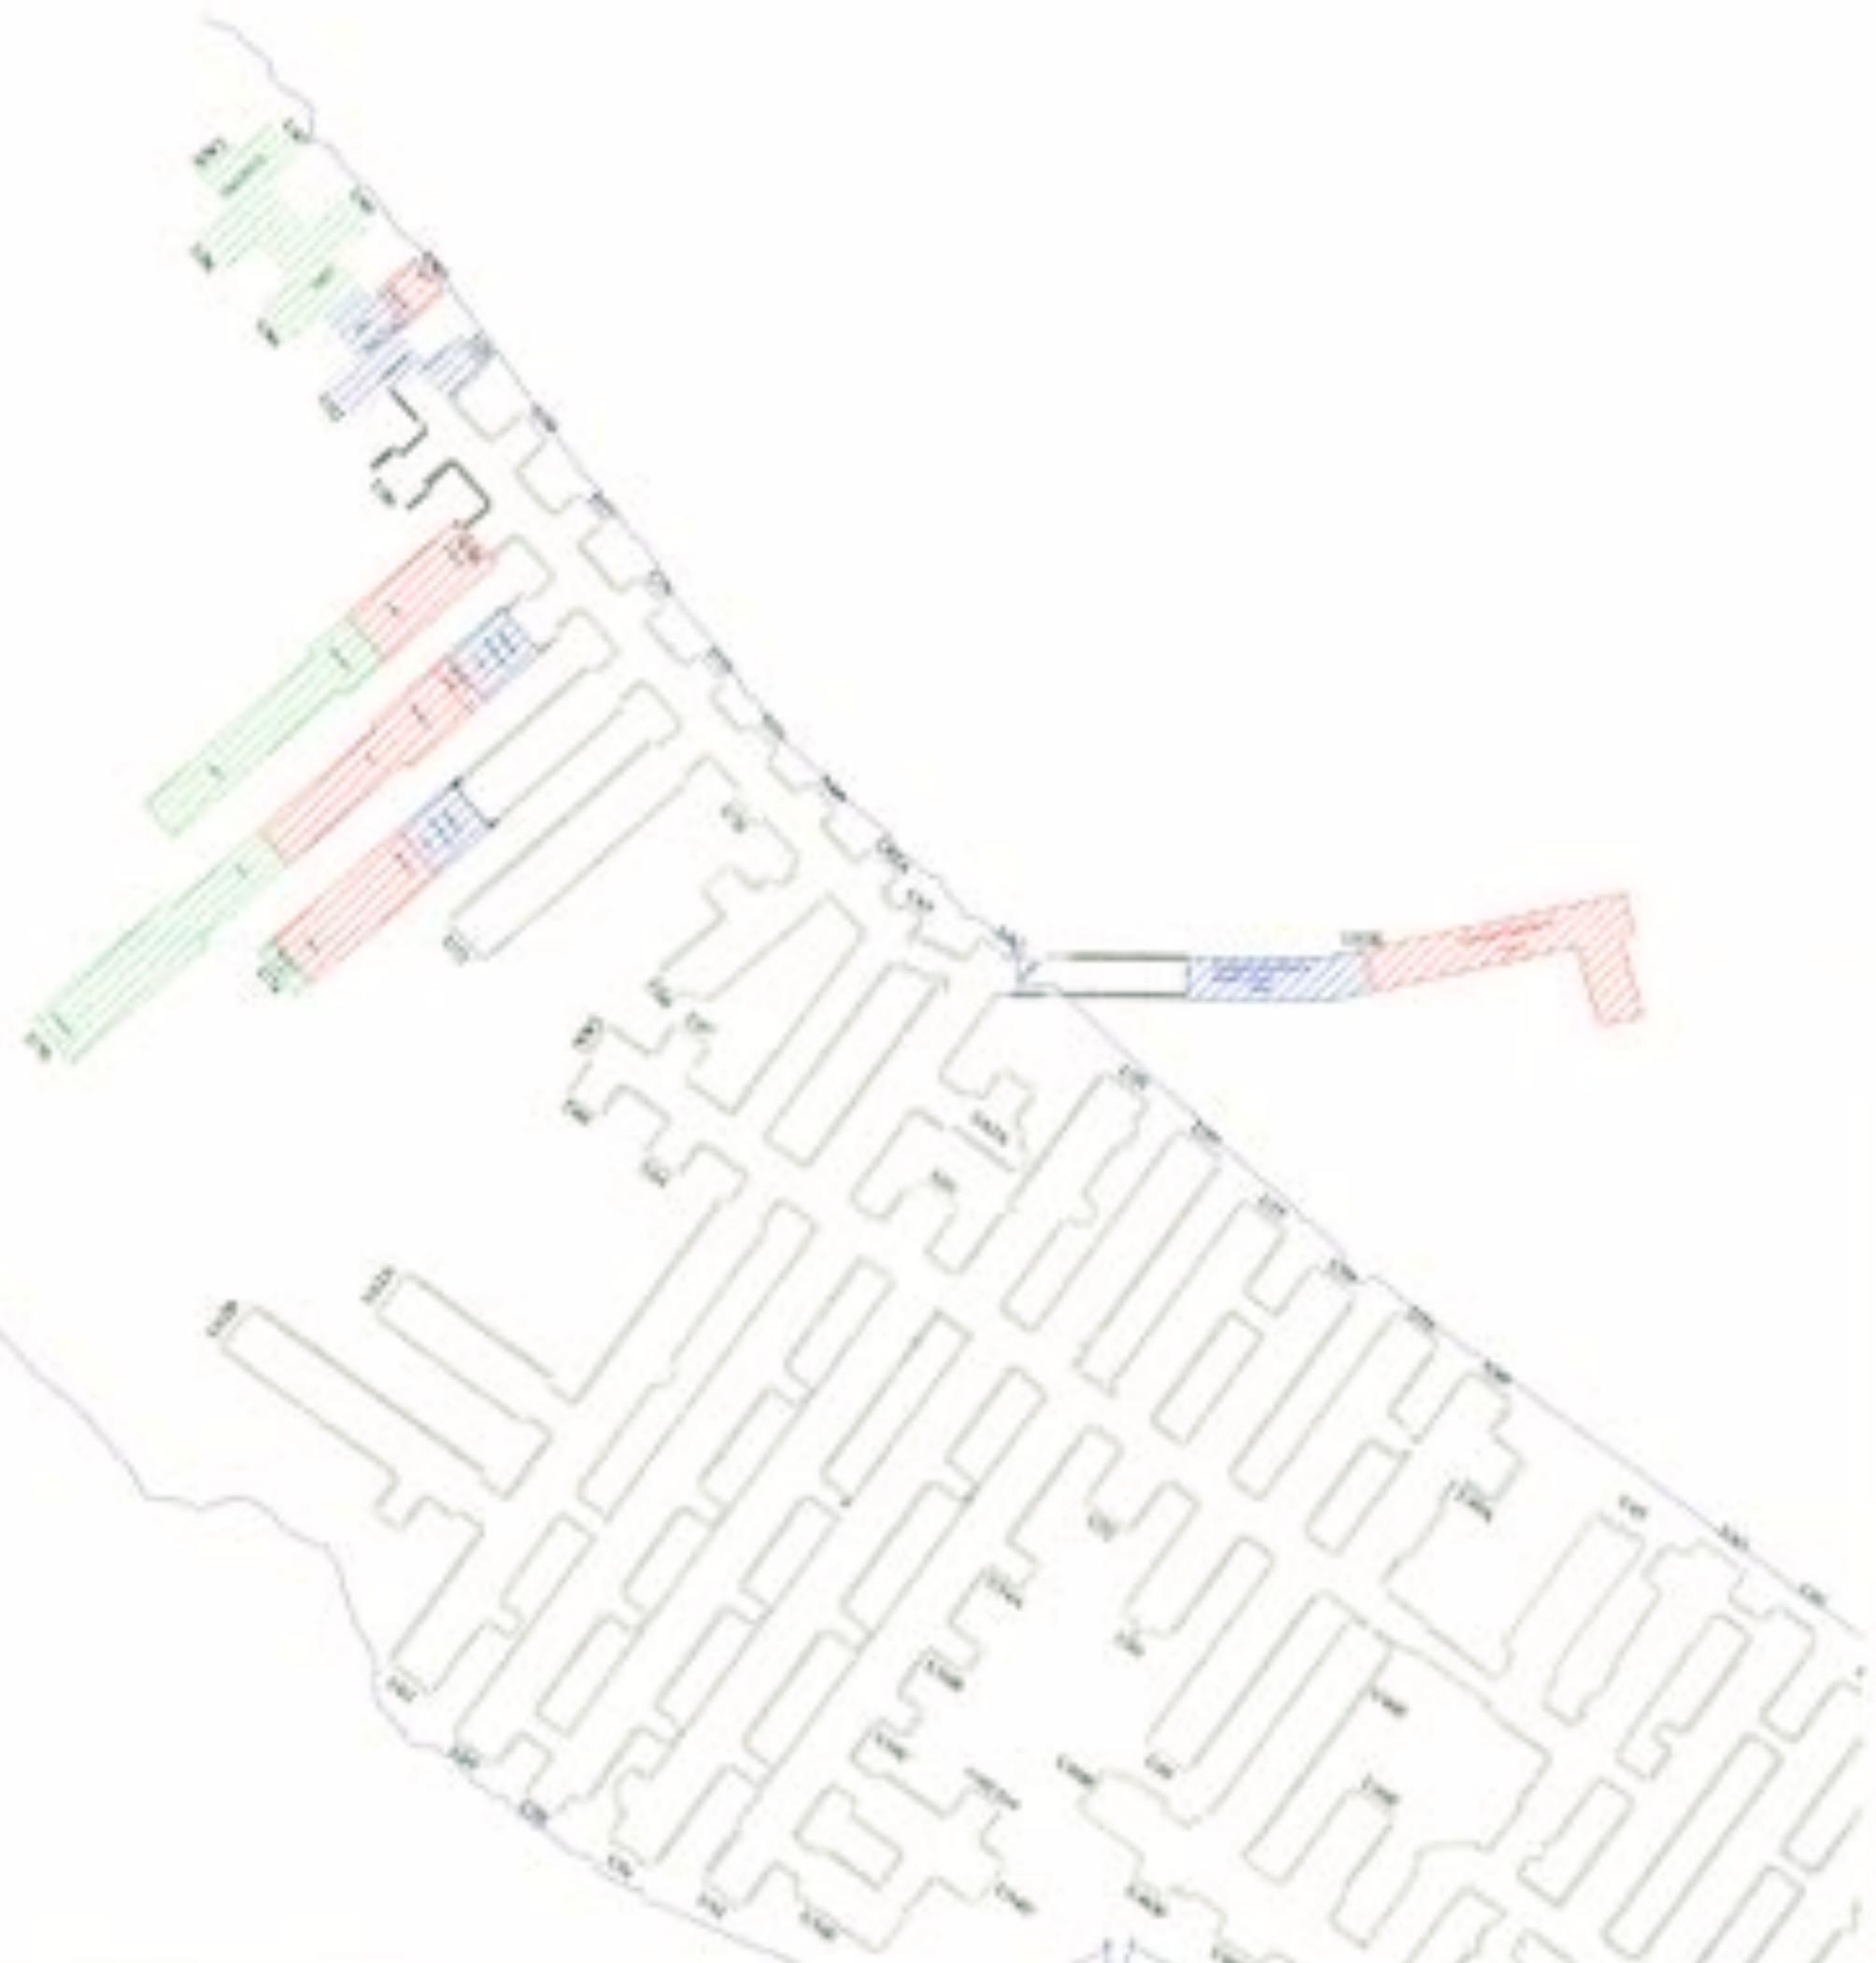

Shaft 1018	
Shaft 1047	
Shaft 1118	



CAYUGA MINE
3 YR MINE PLAN
2015/2016 Fiscal Yr
TITLE DWG: 1 of 1000-0000.dwg MSD
 DATE: NOV 2015 1" = 800'



John T. Boyd Company
Mining and Geological Consultants

Chairman

John W. Boyd

President and CEO

John T. Boyd II

Managing Director and COO

Ronald L. Lewis

Vice Presidents

Richard L. Bate

Robert J. Farmer

James T. Kucharski

Ronald P. Moran

Donald S. Nease

John L. Ryan

Michael T. Wick

William P. Wolf

Managing Director - Australia

Ian L. Alexander

Managing Director - China

Jiahong (James) Han

Managing Director - South America

Luís F. Barrios

Managing Director - Metals

Gregory S. Sparks

Assistant to the President

Mark P. Davis

Pittsburgh

400 Times Center Boulevard, Suite 301

Canonsburg, PA 15317

(724) 873-6889

(724) 873-6881 Fax

jtboyd@jtboyd.com

Denver

(303) 291-8999

jtboyd@jtboyd.com

Baltimore

617 333-5449

jtboyd@jtboyd.com

Willing

601 212-0601-0604

jtboyd@jtboyd.com

Bogota

+57 311 962111

jtboyd@jtboyd.com

www.jtboyd.com

January 29, 2016

File: 2499.004

New York State Department of Environmental Conservation
Bureau of Resource Management & Development
Division of Mineral Resources
625 Broadway, Third Floor
Albany, NY 12233-6500

Attention: Mr. Matthew Podnieszinski
Chief, Resource Development Section
Bureau of Resource Management &
Development

Subject: Annual Report Review - 2015
Cayuga Mine, Cargill, Inc.
Seneca and Tompkins Counties, New York

Gentlemen:

John T. Boyd Company (BOYD) received a CD and cover letter¹ from Cargill Deicing Technology (Cargill) on January 14, 2016, which was post-marked January 12, 2016. A cover letter was dated January 11, 2016. The CD included, the Annual Report², maps as AutoCAD® or Adobe Acrobat® files, extensometer and closure readings as Excel® files, and consultant reports. Consultant reports included were from ESG, RESPEC, and Rocktec Solutions reports.

On February 15, 2006, Mr. Steven M. Potter, then the Director, Bureau of Resource Management & Development, New York State Department of Environmental Conservation (NYSDEC), requested that BOYD review all documents, digital data, and annual reports received by BOYD starting with the 2006 Annual Report.

¹ Plumeau, David B., 2016, untitled letter from Cargill Deicing Technology to Vincent A. Scovazzo, John T. Boyd Company, January 11.

² Cargill Deicing Technology, 2015, "Annual Report for Mine File #709-3-29-0052; Cayuga Salt Mine Permit ID#0-9999-00075-00001," with cover letter from Shawn G. Wilczynskito to Matthew Podnieszinski of New York State Department of Environmental Conservation, November 24. File was created and last modified on December 1, 2015.

The recently received documents were reviewed for their adherence to conditions of the revised Permit³. §12.8 of this revised permit limit cost for review of annual reports by Consulting Services to \$15,000. For this annual review, BOYD is providing the Consulting Services. It is noted that "Funding relating to permit modifications or alterations requiring consultant review shall be not be capped due to the varying nature of potential future applications. Cargill shall fund the cost of the annual meeting/underground inspections, and will share the cost of joint inspections with American Rock Salt Co., LLC."

The Cargill 2015 Annual Report is accepted. BOYD requests the following be developed and provided:

- A map showing the 1,000 ft set back from the Frontenac Point Anomaly.
- Updated Excel file, UG Pond Volume Calculation DATE.xls. This spreadsheet was not included with the latest Annual Report.
- A prudent mine subsidence monitoring plan, which includes survey, survey frequency, data assessment, and monument installation schedules.

Discussion of Annual Report

The Permit has several conditions that affect the Annual Report and its review including:

Condition 3

Condition 3 requires all reports required by the permit to be submitted to Region 7.

Condition 9.a.

Condition 9.a. requires investigation into the disturbed salt zone and this investigation to be completed and submitted before mining proceeds into the area. Based upon the additional seismic survey and consultant reports, Cargill will maintain the planned 1,000 ft setback around the Frontenac Point Anomaly. Further investigation shall be completed and submitted to the Department for review and approval prior to mining within this 1,000 ft buffer.

Condition 9.b.

Condition 9.b. requires investigations and reports on the adequacy of the thin rock overburden where the solid rock overburden is thinner, the glacial till and lake sediments thicken, and lake depth increases. The thin rock overburden and Frontenac Point

³ New York State Department of Environmental Conservation, Region 7, 2007. "Permit" DEC ID 0-9999-00075, expiration December 31, 2012, December 31, Modification # 1 Effective Date: November 8, 2013.

Anomaly may overlap. These Additional investigations and reports have not been performed, and mining in this area should be avoided until reviewed and approved by the NYSDEC.

In the 2015 Annual Report, a series of reports by ESG Canada Inc. and Alpha were included:

- ESG Solutions, 2015. "Remote Data Processing, Seismicity & System Health Analysis Report," prepared for Cargill Corp., covering all 12 months of 2015.
- ESG Solutions, 2015. Cayuga Mine Seismic Data Reprocessing and Analysis, Version 1. Reference Number: 2016-0052, prepared for Cargill Corp., February 2015.

ESG reported on improvements in the velocity model. The location precision has increased from an average of 66 ft (Standard Deviation of 56 ft, excluding outliers) to 63 ft (Standard Deviation of 49 ft, excluding outliers) and data quality has improved.

The velocity model was upgraded and now contains 17 sedimentary layers with a strike of 79 degrees and a dip of 0.6 degrees. These improvements were demonstrated using wave arrival times, source location accuracy, and wider depth-range.

- ESG Solutions, 2015. Cayuga Mine North Zone – Source Parameter Analysis, Version 2. Reference Number: 2016-0230, prepared for Cargill Corp., February 2015.

ESG reported on the North Zone spatial-temporal distribution patterns of 2014's seismic data.

Increased source E_s/E_p ratio occurred before a series of seismic events with moment magnitude greater than 0.7. Noting that "[i]nduced events with relatively high Apparent Stress were observed in seismicity clusters above U62B, U31-39 along NW1, and U34-40." and "Induced events with relatively large Source Radii were found above U62 and U40B areas." "Apparent expansion of (shear-type) induced event cluster with high E_s/E_p was observed above U62B."

"Induced event clusters appeared to have migrated toward northwest during the study period, where higher seismic strain rates were observed in the first and fourth quarters. At places in the North Zone, seismic strain accumulation patterns observed above the mine workings appeared to closely follow the tunnel geometry."

"The sudden increase in induced 'Event' rate for October – December 2014 above U62B was spatially and temporally correlated to the observed 'Blast' rate increase in the area."

Cargill included a statement in the Annual Report page 2, Section 12.a.2. that "[t]he Cayuga Mine is not aware of any non-routine incidents associated with the mining, processing, or other mine related activities that would have adversely affected any of the following:

- Mine stability.
- Ground and surface water.
- Natural resources.
- Health, safety, welfare or property of the general public."

Condition 12.a.3.

Condition 12.a.3. requires "[a]n updated Mining Plan Map depicting the current extent of mining activities, and the proposed advancement of the working face for the subsequent three years." At the August 2004 meeting, it was agreed that in addition "[a] mine map showing instrumentation location and type and shore line..." will be included in the Annual Report.

Cargill included a statement in the Annual Report, page 2, Section 12.a.3. that "[t]he Cayuga Mine is currently operating in the northern region of the mine. Active mining is located in panels U-63E to the east under the land, U-74 and U-76 to the west, and NW-3 to the northwest."

Mine maps as AutoCAD or Adobe Acrobat files were supplied by Cargill to fulfill this condition. All AutoCAD maps supplied were stand alone, overlays, and a base map. The base map was included as basemap_with_rock_layer_roof_rock_floor_rock_rolls(updated12-29-15).dwg, which was last modified December 29, 2015, and includes a map entitled "Cayuga Mine, 6 Level Workings," by Cargill Deicing Technology. Also included on this map are roof and floor rolls. Other maps provided are:

- The AutoCAD file, Complete Mine Overlay w Surface Subsidence(8-2015).dwg, last modified December 22, 2015, and containing untitled, undated map, which shows subsidence monument locations, shore line, and the 1st, 4th, and 6th Level workings.
- The AutoCAD file, ROYALTY.dwg, last modified December 09, 2015, and containing the Cargill Deicing Technology, 2015, "Cayuga Mine, Mine Royalty Map, 2015/2016 Fiscal Yr." November. Map shows fiscal year production areas from June 1, 1984 through May 31, 2015.
- The AutoCAD file, Baker update U38-36 Dust fill map.dwg, modified December 23, 2015, containing an undated map, "Intake Air for Dust Pit" and shows U38 areas filled.

- The AutoCAD file, Basemap planning for MLRP.dwg, modified November 19, 2015, and containing the map Cargill Deicing Technology, 2015, "Cayuga Mine, 3 Yr Mine Plan, 2015/2016 Fiscal Yr.", November. This map shows planned expansion through fiscal year 2018.
- The AutoCAD file, 4 Level Pond Map MLRP Version 18Nov15 Draft.Dwg, modified December 04, 2015, and containing the map, 2015, "Cayuga Mine, 4 Level Pond Map, Updated: 18 Nov 2015," January. This map shows filled levels to December, 2015, and remaining potential pond area.
- AutoCAD file 4 Level Convergence Map.dwg, modified December 23, 2014 and contains an untitled and undated map showing closure station locations.
- The AutoCAD file, 4A Level for JT Boyd.dwg, modified December 23, 2014 containing undated, "4A Level instrumentation Map." This map shows closure station's locations.
- A hard copy map, undated and untitled, scale 1 in. = 50 ft and AutoCAD file, PAMELPASS.DWG, modified December 23, 2014, and contains the map "4 Level, Pamel Pass - 13 Belt." This map shows locations of extensometers along 13 belt.
- An untitled AutoCAD file, Screen Plant Horizontal Roof Ext.dwg, modified December 23, 2014, and showing map and cross-section view of installation locations of near horizontal extensometers in the roof of the screen plant gallery.
- The AutoCAD file, Screen Plant Instrumentation.dwg, modified December 23, 2014 and containing map undated, "Unit # 5 Screenplant," showing instrument locations in and around the screen plant gallery.
- The AutoCAD file, undated, "Current Surge Bin Instrumentation Map as of 9-09" and AutoCAD file, Surge Bin Instrument Map to JT Boyd.dwg, modified December 23, 2014, and containing undated, "Current Surge Bin Instrumentation Map as of 9-09," showing instrument locations in and around the screen plant gallery.
- AutoCAD file, Convergence map with basemap 2015.dwg, modified December 29, 2015, and containing the map Cargill Deicing Technology, undated, "Cayuga Mine, 6 Level Workings, Convergence Stations" This map shows the locations of convergence stations.
- Adobe Acrobat file 1-4-16 closure totals.pdf modified January 4, 2016 and containing the undated map "Cayuga Mine Closure (Inches) Dec-2015."
- Adobe Acrobat file 1-4-16 closure rates.pdf modified January 4, 2016 and containing the undated map "Cayuga Mine Closure Rate (Inches/Year) Dec-2015."

The supplied maps show the extent of mining, proposed mine plan, subsidence monument locations, shorelines of both the 4 Level flooding and of Cayuga Lake, total closure, closure rate, and instrument locations.

Condition 12.a.4.

Condition 12.a.4. requires the annual report to include a "summary of in situ measurements of rock mechanics required by Part f. of this Special Condition."

Condition 13.f. requires the measurement and collection of in situ rock mechanics data "in accordance with the approved Mined Land Use Plan." The data are to include "plots of relevant graphs. ..." Furthermore, "[e]xceptions to anticipated trends in rock behavior shall be noted and explained. ..."

At the August 2004 meeting, it was agreed that "[a]ll rock mechanics data" would be incorporated in the Annual Report, "including, but not limited to, all instrumentation readings and observations from the initial readings to present. Data for subsidence, closure, and extensometers are to be provided electronically. These electronic files are to include raw and processed data, graphs, and explanations of any inconsistencies and anomalous readings including reasons for abandonment, reinstallation, etc., along with applicable observation in the vicinity of the instrument such as floor heave, water inflow, etc. Future reports are to contain comment on whether, in the opinion of Cargill, the instrument readings support or conflict with prior stability models especially in areas employing new mine, panel, or main configurations."

Cargill included a statement in the Annual Report on page 2 and 3, Section 12.a.4. that "Evaluations of weekly and quarterly convergence data indicate that no unusual trends have been identified and the mine is behaving as expected, with the exception of the U-40B and U12 areas. Since backfill placement in the U40B area has been completed the convergence rates have slowed and are trending back toward historical rates. The U-12 panel also shows higher than normal closure near the breakthrough with SW-2 and near the U-12A sub-panel. These areas are being monitored more frequently as we try to understand why the rates are increased. Both of these areas in U-12 were backfilled during the 1990's and both areas show a decreasing rate trend at this time."

Closure measurements can be evaluated to indicate possible instability in three ways:

1. By studying the graphs of the rate of closure over time. The shape of these graphs indicates areas of instability, areas of concern, and areas of stability. Mr. Petersen of Rocktec Solutions (Cargill geotechnical consultant) evaluated the closure in this manner.
2. By establishing trigger values for total closure. This method is applicable in harder, less viscous rock but is not applicable for the Cayuga Mine, as stable closure in salt will continue until the openings are closed.

these stations are located in the most northern part of the mine where all production is located, with five stations located in U-63 East, two in U-72, and two in U-63B.

Also determined are the top 10 closure rates away from recent mining activity as shown below:

Closure Station	Rate of Closure (in./yr)	Last Recorded Rate of Closure (in./yr)	Notes
U68PIN#1	1.043	0.584	
U12PIN#32	0.991	0.991	Final reading
U40BPIN#8	0.989	0.856	
U12PIN#28	0.925	0.925	Final reading
U40B Digital 28	0.910	0.842	
U12PIN#107	0.876	0.876	Final reading
U60PIN#29	0.865	0.717	
U40BPIN#14	0.825	0.716	
U60PIN#26	0.817	0.794	
W1PIN#4	0.800	0.747	

These rates are lower than the comparable rates for 2014. Rates dropped for seven of these stations over 2015. Rates did not drop in three stations although increases are minimal. The rate drop indicates the ground is stable.

- Three of these readings (U60PIN#26, U60PIN#29, and U68PIN#1) occurred close to two but just outside the 1,000 ft limit for recent mining.
- Three high-rate stations are clustered in U-12 areas near the U-12A sub-panel, which are the same stations that have been included over the last four years. U-12 areas have been frequently visited in the past by BOYD and NYSDEC to observe conditions and each time the area appears globally stable.
- Three in the U-40 fill area.

Data from 28 extensometers were evaluated. Extensometers were installed in various manners including vertically into the roof, at low angle (near horizontal), an angle that resulted in the extensometer being installed over the pillars, vertically into the roof and horizontally into pillars. In addition, extensometers were installed in levels 4 and 6. Thus, four populations exist. These data are further complicated by the varying rod and bay lengths. (Bay length is the length difference between rods except for the first bay which is the length of the shortest rod.) Nevertheless, BOYD attempted to ascertain anomalies within these data.

A measurement of 0.00030 in. per day is often accepted as a convenient point in examining vertical extensometer data, as this value is close to, but normally less than the value required for bed separation (opening of bedding planes). Horizontal roof extensometers are installed at 5 degrees to 15 degrees from the horizontal as measured in the AutoCAD drawings. This angle would multiply any bed separation, thus the trigger used for horizontal extensometers is 0.02 in. per day. No extensometer readings were considered alarming.

Extensometer - Accumulated Extension (Highest extensions are in bold)				
Extensometer Location	Station	1 st Bay, in.	2 nd Bay, in.	3 rd Bay, in.
Roof Horizontal - Level 6				
Screen Plant	1A	1.031	-0.955	1.042
	2A	0.094	0.335	1.158
	2B	0.087	0.370	1.367
	1B	0.009	0.008	0.984
	3A	0.055	0.042	0.485
	3B	0.073	0.037	0.309
	4A	-0.059	0.076	3.732
	4B	0.074	0.024	3.840
Pillar - Level 6				
Screen Plant	G Pillar, Hole B1	3.049	-1.617	-0.742
	H Pillar, Hole A1	3.036	-1.102	-0.588
	H Pillar, Hole A3	0.302	0.491	2.242
	I Pillar, Hole B1	1.526	-0.060	-0.838
	J Pillar, Hole B1	1.936	-0.172	-1.438
Roof - Level 4				
Pamel Pass	No. 1	0.138	0.041	0.022
	No. 2	0.025	-0.013	-0.010
	No. 3	0.249	0.027	-0.035
	No. 4	0.560	0.072	0.030
	No. 5	0.654	0.101	0.011
Pillar - Level 4				
Surge Bin	No. 20	0.712	0.286	0.068
	No. 25	1.958	1.304	-0.093
	No. 50	1.097	0.769	0.172
	GA-No. 10	-	0.764	0.051
	GA-No. 22	-	2.213	0.222
	GA-No. 27	-	2.880	0.150
	GA-No. 60	-	0.676	0.133
	GA-No. 80	-	0.001	0.045
	GA-No. 90	-	0.131	0.019
	GA-No. 100	-	0.043	0.015

Consultant Reports Concerning Conditions 12 a.4.

- Petersen, Gary, 2015. Draft Cayuga Mine Rock Mechanics Evaluation. RockTec Solutions, prepared for Cargill Deicing Technology, February 23.

Reports on Mr. Petersen's visit to the Cayuga Mine on January 14 and 15, 2015. The anomalies north of mining were discussed and noted that "... not much is known about the severity of these anomalies." He suggested that "it may be prudent to mine beneath the anomalous zones and the 1000' standoffs with a relatively low extraction big pillar design, which is not nearly as susceptible to attracting fluid flow." He also notes that NW2 Panel has mined beyond this 1,000 ft "... with no apparent negative results so far."

From closure station data review Mr. Petersen notes with exceptions that "... all indicating very stable conditions."

In reference to U40B Panel he notes that "Although we do not fully understand what caused the increasing and decreasing trends, we are no longer concerned with excessive closure occurring in this area."

In reference to U12/SW2 and U12/U12A intersection, he notes "Both areas are declining in rates or the rates have leveled off ...". In reference to U24 Panel, closure rates have been declining.

In reference to the surge bin roof, he notes the extensometers have shown that expansion occurs in the first 12 ft of the roof and expansion rates have increased since 2007. This increase has occurred in the brow. It is his opinion that the roof is well supported and noted that that bolts in the brow have not failed recently. Concluding that "As long as the roof support system is intact there is no need for alarm." But "I recommend that a more thorough investigation be made."

- Petersen, Gary, 2015. Draft Cayuga Mine Rock Mechanics Evaluation. RockTec Solutions, prepared for Cargill Deicing Technology, August 8.

Reports on Mr. Petersen's visit to the Cayuga Mine on June 23 and 24, 2015. "The key issues addressed in this report are the unexplained rate increase that we have been monitoring in U40B, U12A, U12/SW2, and U24." "The rates in these areas continue to decrease except for U12/SW2 where rates are slightly up." A program of drilling is suggested with possible dewatering.

Mr. Petersen notes that the surge bin's roof "... has been expanding at about 1/4 of an inch per year, which was slowly increasing from 2007. In late 2014 the rates started to sharply increase to 0.4 in/yr and then fell to 0.2 in/yr ..." theorizing that "... the lower section of the sagging roof beam detached from the roof and is now being supported by the bolts."

He reports "... concern with the dissolution of the #2 Shaft and shaft bottom where the undersaturated water is entering," and recommends periodic inspection of the shaft.

Condition 12.a.5.

Condition 12.a.5. requires the Annual Report include a "summary of subsidence monitoring data required by Part e. of this Special Condition." Condition 12.e. requires "[s]ubsidence monitoring shall be conducted in accordance with the approved subsidence monitoring plan contained within the approved Mine Land Use Plan." Furthermore, "[e]xceptions to the trends shall be noted and explained..." Points applicable to this condition were agreed upon at the August 2004 meeting and are noted above under Condition 12.a.4.

Cargill included a statement in the 2015 Annual Report page 3, Section 12.a.5 that "Subsidence surveys of the surface were completed during the year." Cargill includes a statement "The measurements indicate that the mine is behaving as expected with no anomalous subsidence zones." The following subsidence reports were included in the submittal:

- Kincaid, Charles H., 2015, Subsidence Survey, Spectra Engineering, Architecture and Surveying, P.C., prepared for Cargill Inc., March.

This report contains survey data, field notes, and comparison to previous surveys. It is reported that survey accuracy is ± 0.1 ft.

- Petersen, Gary, 2015, Draft, Cayuga Mine East Shoreline Subsidence, RockTec Solutions, prepared for Cargill Deicing Technology, May 19.

This report compares November 2007 to December 2014 subsidence surveys on the east shoreline of Cayuga Lake. The maximum measured subsidence between these dates was approximately 3.6 in. and 10.8 in. since 1983. The current subsidence rate is estimated at 0.4 in./yr.

- Petersen, Gary, 2015, Draft, Cayuga Mine East Side Subsidence, RockTec Solutions, prepared for Cargill Deicing Technology, May 19.

Subsidence in this area has been measured from 1979 to December 2007. The maximum vertical measured movement was 14.4 in. The rate of movement reduced from an initial rate of less than 0.5 in. per year to around 0.25 in. per year.

- Petersen, Gary, 2015, Draft, Cayuga Mine West Shoreline Subsidence, RockTec Solutions, prepared for Cargill Deicing Technology, May 19.

This is a report on the west shoreline of Cayuga Lake that compares May 2011 and December 2014 subsidence surveys although some comparisons are made with a previous survey completed in 1999. Maximum measured subsidence from 2011 to 2014 was approximately 2.4 in.

- Belzer, Brett E., 2015, External Memorandum Subsidence Analysis for 5-Level Test Panel at the Cargill Cayuga Mine, RESPEC, prepared for Cargill Deicing Technology, September 4.

This memo presented:

- An update of previous RESPEC subsidence analysis by taking into account the planned mining of a test panel in the Retsof 5 Seam (5 Level).
- A preliminary analysis of the December 2014 subsidence survey.

Concluding:

- The model's predicted subsidence along the shoreline is approximately 0.3 ft after 20 years, 0.6 ft after 100 years, and ultimately approximately 2.0 ft.
- The ultimate predicted subsidence is 2.5 ft to 3.5 ft without the test panel.
- The test panel will add 0.42 ft to 0.33 ft.
- The increase in strain and tilt from 5 Level Test Panel will be small, "... and is not expected to adversely affect surface structures near the shoreline ..."
- Measured subsidence compared favorably with the modeled prediction giving confidence to the model.

Condition 12 a.6.

Condition 12 a.6. requires the inclusion of "[i]nformation regarding the source and volume of any water inflow into the mine, and the disposition of such water." At the August 2004 meeting, it was agreed that a discussion about water disposal in Level 4 would be included in the Annual Report, noting: "Updates of Level 4 filing including data on shore line advance." However in 2012 it was noted that "Access to view the pond is not possible due to ground conditions." However, RESPEC appears to have viewed the site in 2014.

On page 3 of the Annual Report, Mr. Plumeau notes that "All of the water is directed to a settling pond located on the 4-level of the mine. The water is then pumped from the settling pond to abandoned areas at the far east end of 4-level as well as to various areas of the active mine for dust control. Recent volume calculations indicated that at our current rate of storage (about 18,000,000 gallons per year) we have approximately

6.5 years of storage life remaining on 4-level." This is up from 2014 which noted about 16,800,000 gallons per year and 7.9 years of storage life and from 2013 which noted about 12,000,000 gallons per year and 13 years of storage life.

Cargill again notes that an "Action plans are in place to continue to reduce the inflow into the mine. A system for collecting the #1 shaft water inflow and for pumping it to surface for processing has been installed and is being optimized now. Once the processing system is optimized it is expected to reduce inflow by an additional 3 gpm." Later stating "During late August, grouting in the #1 shaft was completed achieving a reduction of inflow of 10 gpm. This reduces the volume of water to be stored by about 5,300,000 gallons per year. Investigations are under way to determine how to reduce the inflows at the #2 shaft and plans are being made for further grouting of the #1 shaft during the summer of 2016."

Typically, Cargill included Excel file, UG Pond Volume Calculation DATE.xls. This spreadsheet was not included with the latest Annual Report.

Condition 12.a.7.

Condition 12.a.7. requires the inclusion of "[a] summary of all other monitoring data required under the terms of this permit or Department SPDES permit issued to Cargill." Cargill included a statement in the Annual Report page 3, Section 12.a.7. that "There were four exceedances of the SPDES limits for the stormwater outfalls, and zero exceedances for the Waste Water Treatment Plant to report during the past year." An included Excel spreadsheet, 2015 MLRP outfall summary of DMRs .xlsx last modified November 23, 2015, provides information on outfall water quality including cyanide, chloride, zinc, total dissolved solids, and cooling and treatment water.

SPDES data and a discussion of these data are included in the Annual Report. These data are to be reviewed by NYSDEC.

Condition 12.b. and c.

Condition 12.b and c. addresses Mine Safety and Health Administration (MSHA) reporting involving non-routine mining incidents as defined in Condition 12.b. Condition 12.c. requires Cargill to submit "all correspondence with the Mine Safety and Health Administration involving non-routine mining incidents...."

Cargill includes a statement on page 4 section 12.b. of the Annual Report that "[t]here were no incidents meeting the guidelines for notification as identified in section 12.a.(2)." and section 12.c. of the Annual Report that "[t]he Cayuga Mine has not received any

citations or correspondence from MSHA regarding non-routine mining incidents as identified in section 12.a.(2). The Annual Report does not note reports or letters from MSHA concerning any non-routine mining incidents.

Condition 12.d.

Condition 12.d. addresses reporting requirements "Prior to undertaking any material change in the approved mining methods or techniques ... Cargill shall submit to the Department a description of such modification ..." This condition does not require the reporting to occur in the Annual Report.

Cargill notes on page 4 in section 12.d. that, "There have been no changes to the Cayuga Mine layout in the past year, with the exception of an experiment to mine a small test panel on the #5 level above the #6 level workings. Several reports and letters of explanation have been previously sent to both the DEC and Dr. Scovazzo of John T. Boyd Company. That experiment will be conducted between December of 2015 and May of 2016."

Condition 13.g.

Condition 13.g. addresses the reporting and recording of citizen complaints.

Cargill includes a statement on page 4 section 13.g. of the Annual Report that "[n]o written complaints from citizens were received since the last report (November 2014)."

Site Visit

A site visit to discuss these findings among NYSDEC, Cargill, and BOYD should be arranged. Suggested areas to visit in the mine are U63A and Level 5 Experiment.

Topics for discussion at the meeting should include:


- Subsidence survey schedule.
- Level 5 Experiment

Please contact us if you require additional information or if we may be of further service.

Respectfully submitted,

JOHN T. BOYD COMPANY

By

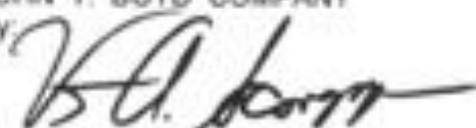

Vincent A. Scovazzo
Director of Geotechnical Services

F:\DND_j\102486\102486 - Annual Review 2015.doc

Lucidi, Christopher M (DEC)

From: Rodriguez, Simone S (DEC)
Sent: Tuesday, February 02, 2016 11:03 AM
To: Army, Steve (DEC); Lucidi, Christopher M (DEC)
Cc: Podnieszinski, Matthew J (DEC)
Subject: FW: Annual Report Review - 2015 (BOYD File: 2499.4)
Attachments: Annual Review 2015.pdf

Steve/Chris -

Matt forwarded me a copy of the Annual Report Review.

While I was reading through the document, I came across a couple of paragraphs that I thought I mention to you for clarification since I don't know enough about the site.

On page 3, Permit Condition #9a is mentioned which contains the 1,000 ft setback from the Frontenac Point Anomaly. On page 11, the report summarizes Mr. Petersen's report "Draft, Cayuga Mine Rock Mechanics Evaluation" and notes "He also notes that the NW2 Panel has mined beyond this 1,000 ft". This the 1,000 ft setback mentioned on page 11 the same setback identified in condition 9a? If that is the case, then NW2 probably shouldn't have been mined that far without further investigations completed and submitted to the department for review and approval prior to mining within this 1,000 ft buffer (SC9a).

Thanks,
Simone

From: Podnieszinski, Matthew J (DEC)
Sent: Monday, February 01, 2016 7:44 AM
To: Rodriguez, Simone S (DEC)
Subject: FW: Annual Report Review - 2015 (BOYD File: 2499.4)

From: [BOYD COMPANY]Beth M. Mills [<mailto:b-mills@jtboyd.com>]
Sent: Friday, January 29, 2016 4:00 PM
To: Podnieszinski, Matthew J (DEC)
Cc: [BOYD COMPANY]Vincent A. Scovazzo
Subject: Annual Report Review - 2015 (BOYD File: 2499.4)

January 29, 2016
File: 2499.004

Mr. Matthew Podnieszinski
New York State Department of Environmental Conservation

Please find attached the following letter:

Annual Report Review - 2015
Cayuga Mine, Cargill, Inc.
Seneca and Tompkins Counties, New York

Regards,
Vince

For
Vincent A. Scovazzo
Director of Geotechnical Services
JOHN T. BOYD COMPANY
4000 Town Center Boulevard, Suite 300
Canonsburg, PA 15317
Phone: 724-873-4400
Fax: 724-873-4401

Bethany M. Mills
Editorial and WP Support Services

This message and any and all attachments is intended only for the use of the individual or entity to which it is addressed and may contain information that is privileged, confidential, and exempt from disclosure under applicable law. If the reader of this message is not the intended recipient, you are hereby notified that any dissemination, distribution, or copying of this communication is strictly prohibited. Please be advised that the authorship and content of any work product attached is strictly privileged to BOYD and no change or revision to said work product is permitted. Any request for alteration to the material provided should be made to BOYD, who reserves the sole discretion to determine if and to what extent any change in our document will be made (by BOYD). Unauthorized change to or use of the information being provided voids any and all BOYD responsibility and/or liability associated with this work product and could result in legal action by BOYD regarding improper use of privileged information and/or deliberate misrepresentation. If you have received this communication in error, please notify us immediately.

Lucidi, Christopher M (DEC)

From: Army, Steve (DEC)
Sent: Tuesday, February 02, 2016 11:22 AM
To: Rodriguez, Simone S (DEC); Lucidi, Christopher M (DEC)
Cc: Podnieszinski, Matthew J (DEC)
Subject: RE: Annual Report Review - 2015 (BOYD File: 2499.4)

Simone,

You are correct, NW2 was advanced into the 1000' setback, and yes, it is the same setback mentioned in the permit. After reviewing the annual report I discussed a few concerns with Vince, this being one. We have requested a map of the 1000' setback as it relates to existing and projected heading advancements. At that point we'll have a better idea how far the panel extends into the setback, and at what time the panel was advanced. Also, this will be an item for discussion at our annual meeting if we decide it's not something that needs to be addressed sooner.

Steve

Steven Army
Region 8 Mining Program Supervisor
Office: 585-226-5372
Cell: 585-319-1012
Fax: 585-226-6323

From: Rodriguez, Simone S (DEC)
Sent: Tuesday, February 02, 2016 11:03 AM
To: Army, Steve (DEC); Lucidi, Christopher M (DEC)
Cc: Podnieszinski, Matthew J (DEC)
Subject: FW: Annual Report Review - 2015 (BOYD File: 2499.4)

Steve/Chris -

Matt forwarded me a copy of the Annual Report Review.

While I was reading through the document, I came across a couple of paragraphs that I thought I mention to you for clarification since I don't know enough about the site.

On page 3, Permit Condition #9a is mentioned which contains the 1,000 ft setback from the Frontenac Point Anomaly. On page 11, the report summaries Mr. Petersen's report "Draft, Cayuga Mine Rock Mechanics Evaluation" and notes "He also notes that the NW2 Panel has mined beyond this 1,000 ft". This the 1,000 ft setback mentioned on page 11 the same setback identified in condition 9a? If that is the case, then NW2 probably shouldn't have been mined that far without further investigations completed and submitted to the department for review and approval prior to mining within this 1,000 ft buffer (SC9a).

Thanks,
Simone

From: Podnieszinski, Matthew J (DEC)
Sent: Monday, February 01, 2016 7:44 AM

To: Rodriguez, Simone S (DEC)
Subject: FW: Annual Report Review - 2015 (BOYD File: 2499.4)

From: [BOYD COMPANY]Beth M. Mills [mailto:b-mills@tboyd.com]
Sent: Friday, January 29, 2016 4:00 PM
To: Podniesinski, Matthew J (DEC)
Cc: [BOYD COMPANY]Vincent A. Scovazzo
Subject: Annual Report Review - 2015 (BOYD File: 2499.4)

January 29, 2016
File: 2499.004

Mr. Matthew Podniesinski
New York State Department of Environmental Conservation

Please find attached the following letter:

Annual Report Review - 2015
Cayuga Mine, Cargill, Inc.
Seneca and Tompkins Counties, New York

Regards,
Vince

For
Vincent A. Scovazzo
Director of Geotechnical Services
JOHN T. BOYD COMPANY
4000 Town Center Boulevard, Suite 300
Canonsburg, PA 15317
Phone: 724-873-4400
Fax: 724-873-4401

Bethany M. Mills
Editorial and WP Support Services

This message and any and all attachments is intended only for the use of the individual or entity to which it is addressed and may contain information that is privileged, confidential, and exempt from disclosure under applicable law. If the reader of this message is not the intended recipient, you are hereby notified that any dissemination, distribution, or copying of this communication is strictly prohibited. Please be advised that the authorship and content of any work product attached is strictly privileged to BOYD and no change or revision to said work product is permitted. Any request for alteration to the material provided should be made to BOYD, who reserves the sole discretion to determine if and to what extent any change in our document will be made (by BOYD). Unauthorized change to or use of the information being provided voids any and all BOYD responsibility and/or liability associated with this work product and could result in legal action by BOYD regarding improper use of privileged information and/or deliberate misrepresentation. If you have received this communication in error, please notify us immediately.